

TECNOSLIM 2 / DOUBLE-GLAZED PARTITION WALLS










A clear and transparent glass wall solution with an excellent acoustic result – this is TecnoSlim 2. The glass panels are erected without vertical sections in between; the cavity in the 74 mm thick wall guarantees increased noise comfort. The flush-mounted doors also ensure that TecnoSlim 2 performs well on all counts. They can be configured up to room-height as flush glazed framed doors or solid doors as well as concealed hinges and draught strip mechanism if required.

WALL THICKNESS	74 mm, without vertical connecting posts			
GLASS TYPE (STANDARD NBN EN 1991-1-4)	HEIGHT	≤ 2.600 mm	≤ 3.100 mm	≤ 3.500 mm
	toughened	10	12	15
	laminated	66.2	88.2	88.2
MODULE TRANSITION	minimal glass-glass connection, various versions possible (alu, plexi, ...)			
MODULE WIDTH	Up to approx. 900 mm			
WALL HEIGHT	maximum approx. 3.000 mm			
VISIBLE SECTIONS	always treated with powder coating			
CEILING SECTIONS	double aluminum U-section: 50 x 74 x 50 mm			
FLOOR SECTIONS	double aluminum U-section: 33 x 74 x 35 mm			
INSULATION	N/A			
DOOR FRAME	suitable for flush solid or glazed framed door leaf, 74 mm thick			
OPTIONAL	draught strip mechanism, hidden hinges			
DOOR SECTIONS IN STOCK	N/A			
SOUND INSULATION RW (ISO 717)	up to 45 dB			
FIRE RESISTANCE	no rating			



TECNOSLIM 2 / DETAILS / DOUBLE-GLAZED DOOR

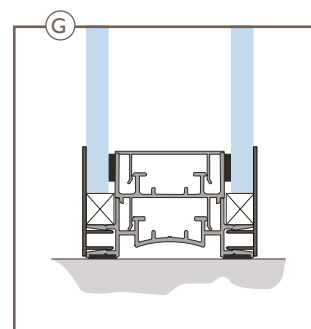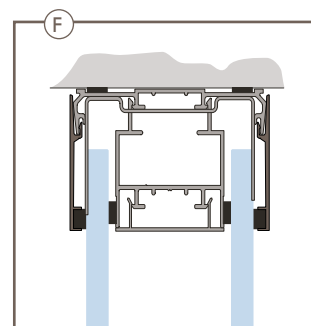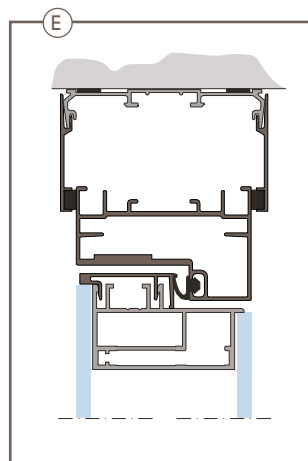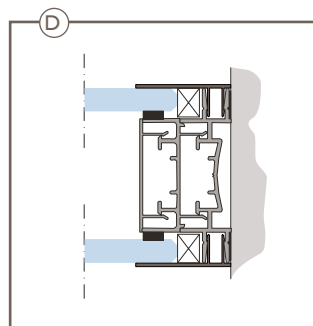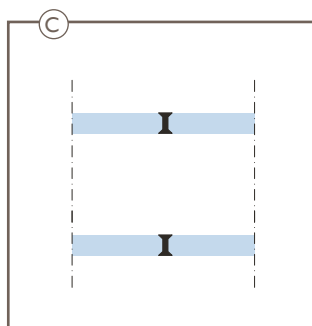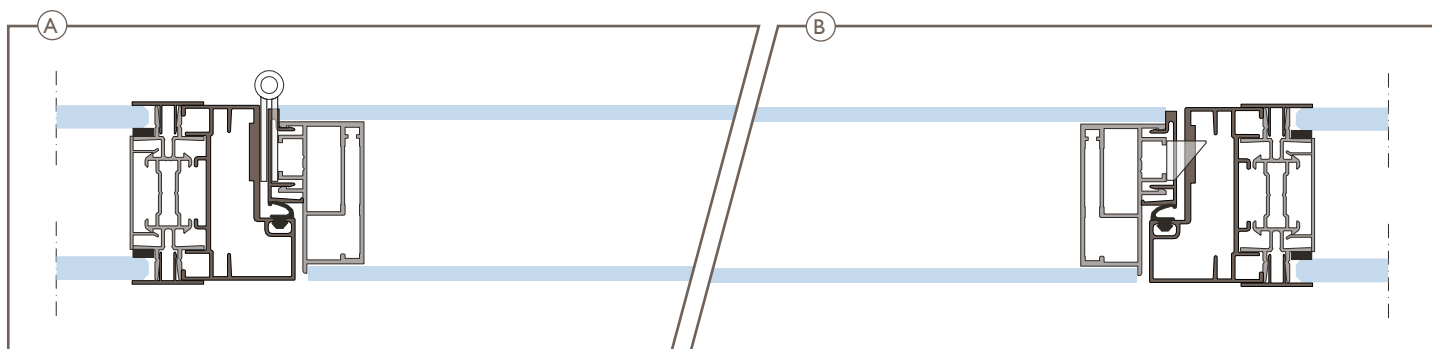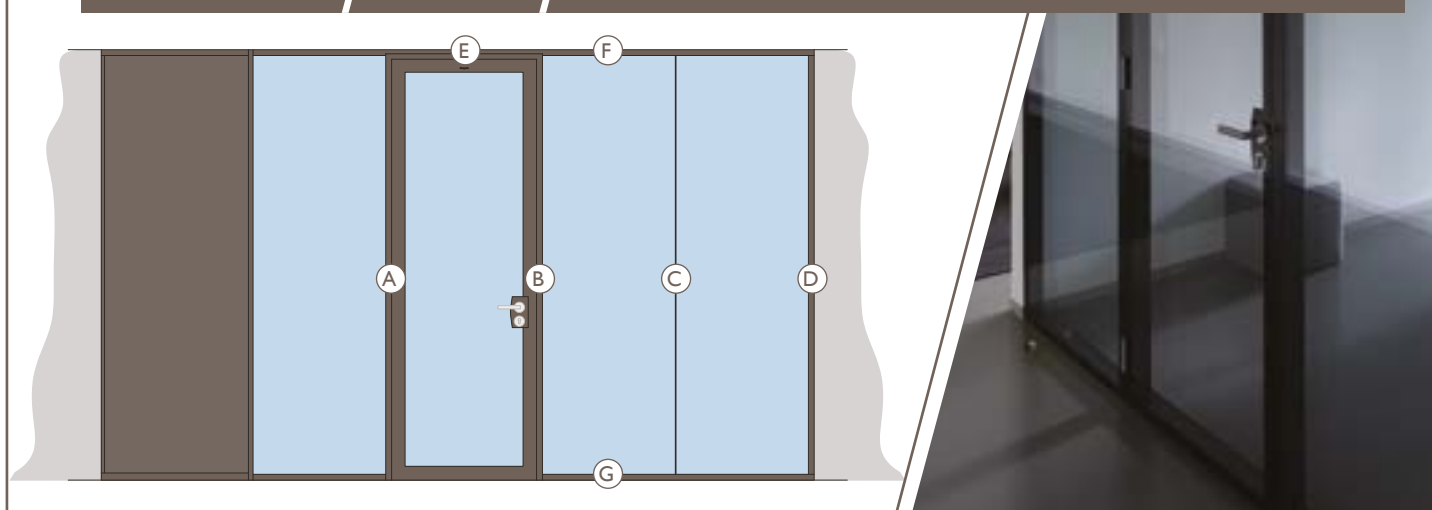

TECNOSLIM 2 / DETAILS / WOODEN DOOR

